



FIRE PROTECTION SYMBOLS

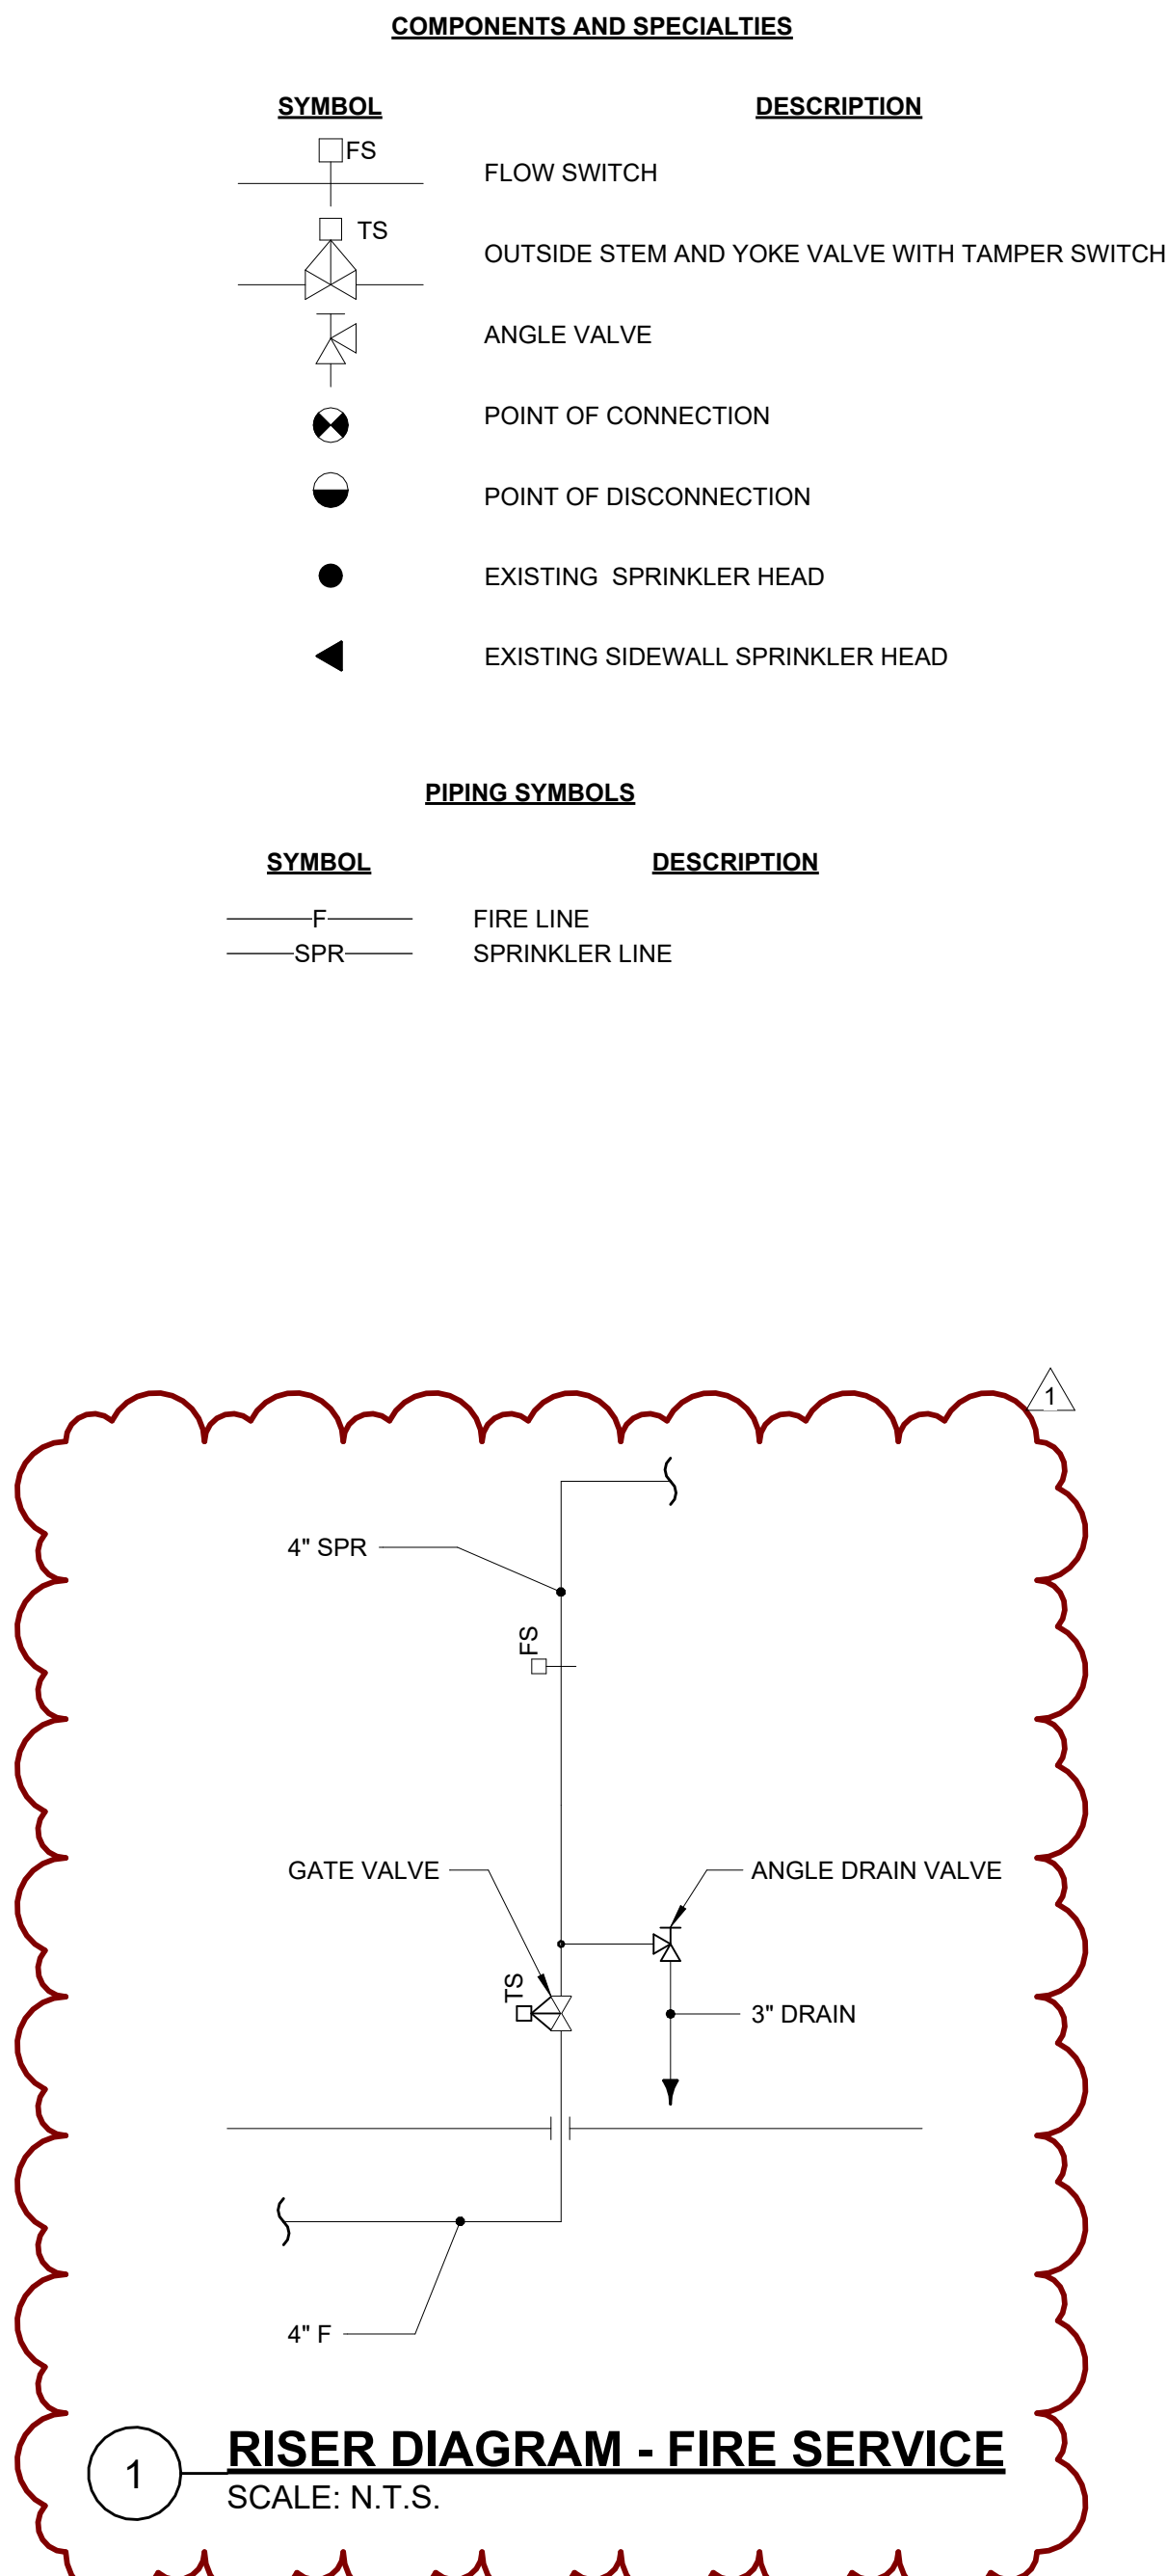

CONSULTANT LOGO



RMF ENGINEERING, INC.
194 SEVEN FARMS DRIVE
SUITE G
CHARLESTON, SC 29492
P: 843-971-9639 F: 843-971-9641
RMF PROJECT #: 03250343.A0

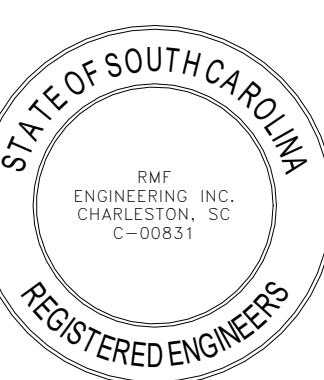

Central Carolina Technical College

CCTC IDQ Building M300 Renovation 2

506 N Guignard Dr, Sumter, SC 29150

ISSUE DATE:		03/27/2021
PHASE:		CONSTRUCTION DOCUMENTS
SHEET ISSUE:		
NO.	DATE	DESCRIPTION
1	07/17/2026	Addendum 1


PROJECT MANAGER: ZSL
DESIGNED BY: EAM
DRAWN BY: EAM

SHEET TITLE:

FIRE PROTECTION NOTES, SYMBOLS AND ABBREVIATIONS


SHEET NO. PROJ. NO.
024198.00

F-001

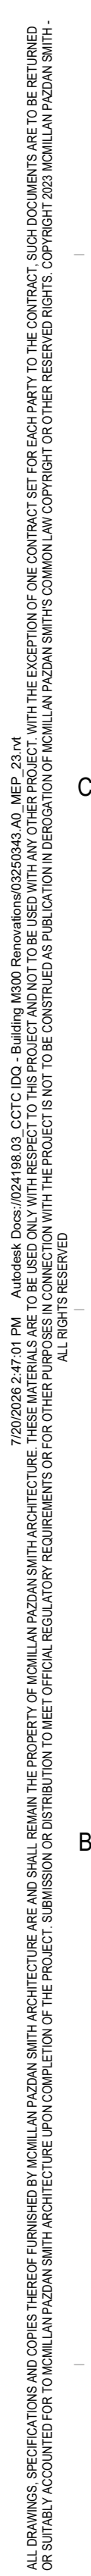

SCALE: 1/4" = 1'-0"

1. DEMOLISH ABOVE EXISTING SPRINKLER CONTROL VALVE, LOCATED IN INFORMATION TECHNOLOGY-112, TO POINT INDICATED AND PREPARE FOR NEW SPRINKLER PIPE.

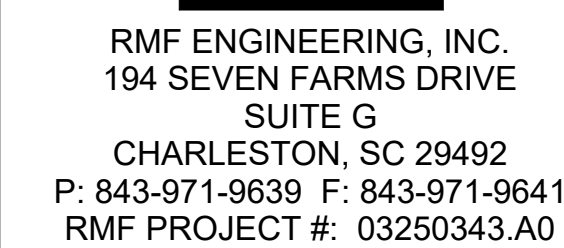


CCTC IDQ Building M300 Renovation 2

506 N Guignard Dr, Sumter, SC 29150

NO.	DATE	DESCRIPTION
1	07/17/2026	Addendum 1

SHEET TITLE:
**FIRE PROTECTION
PLAN - DEMOLITION**



FD-101

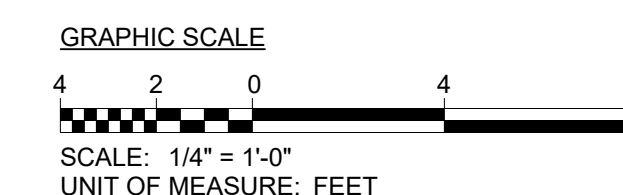



1. CAP OR EXTEND BRANCHES AT POINTS OF CONNECTION.

1. EXISTING COORIDOR PROTECTED BY SEPARATE AUTOMATIC SPRINKLER SYSTEM.

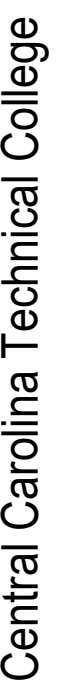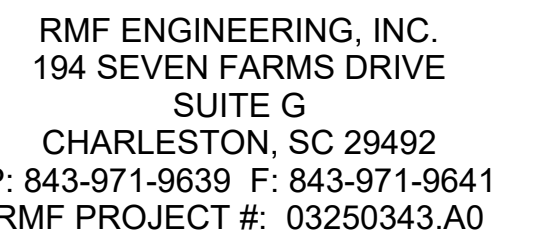

CCIC IDQ Building M300 Renovation 2

00014 Originals B1, C11101, C21102

ISSUE DATE:		03/27/2026
PHASE:		CONSTRUCTION DOCUMENTS
SHEET ISSUE:		
NO.	DATE	DESCRIPTION
1	07/17/2026	Addendum 1

PROJECT MANAGER: ZSL
DESIGNED BY: EAM
DRAWN BY: EAM

SHEET TITLE:
FIRE PROTECTION
PLAN - NEW WORK

SHEET NO. PROJ. NO.
024198.03

E-101

